



FIGURE 10.1: Portobello pumping station - sections

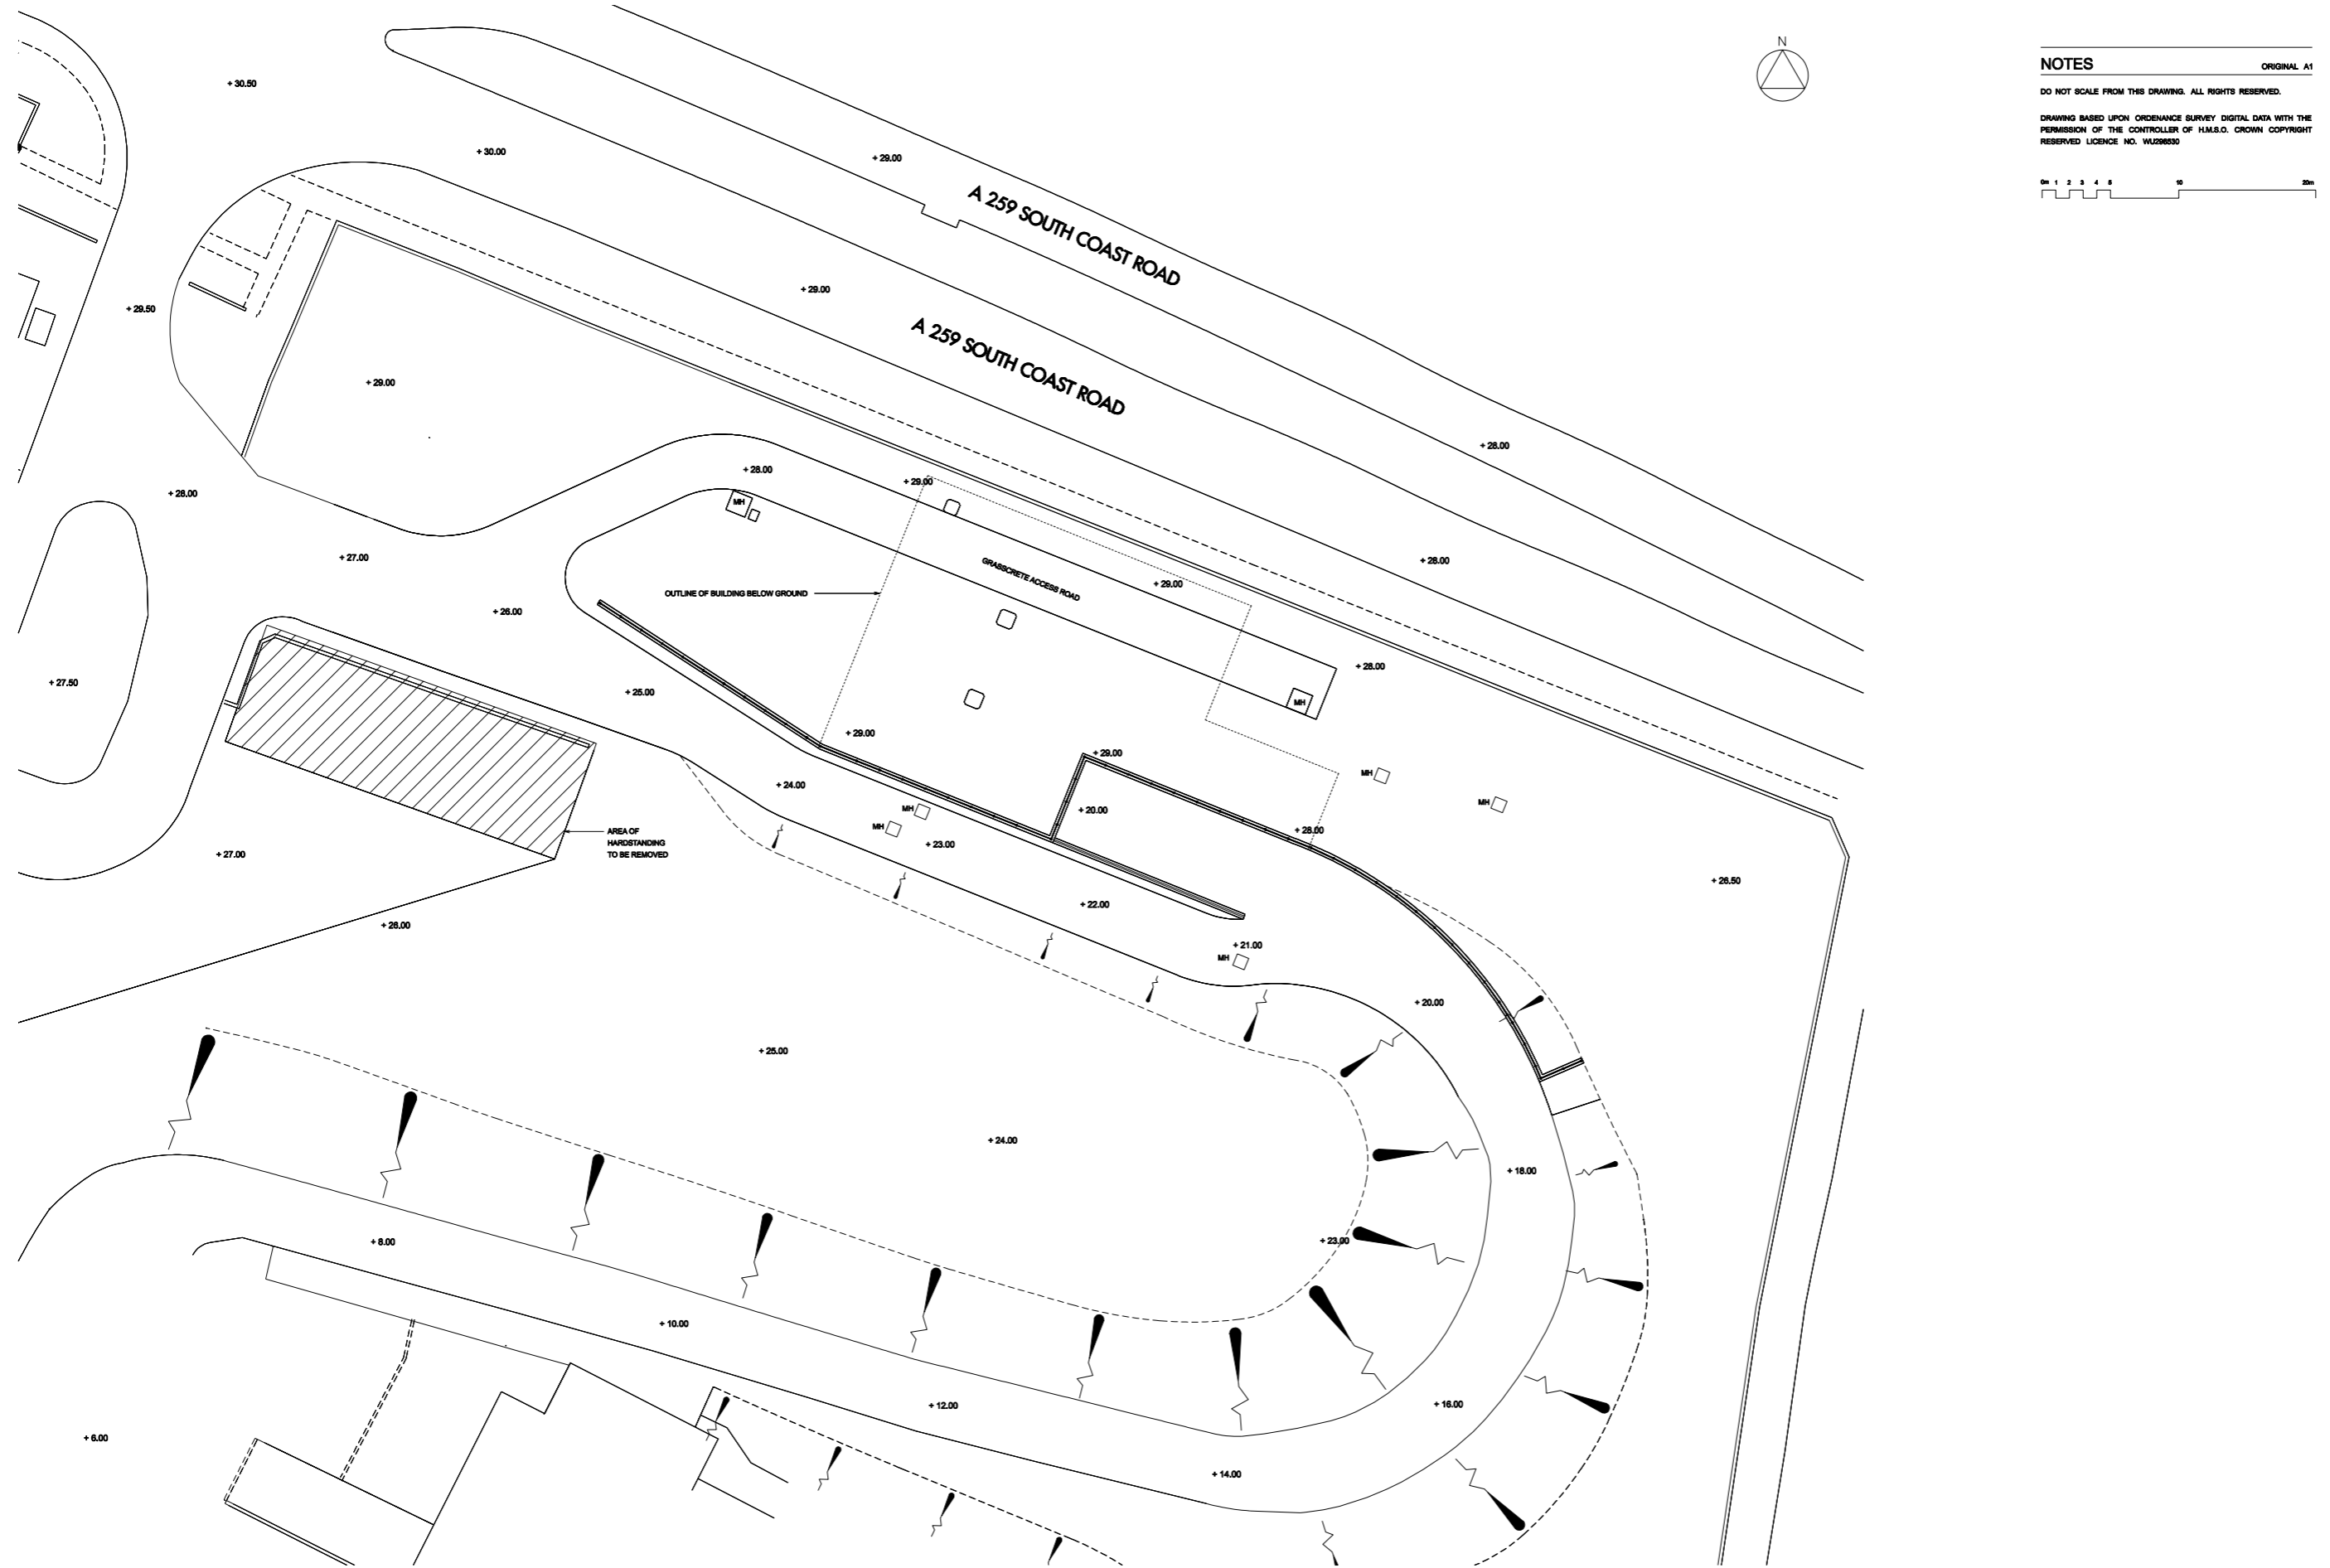

**NOTES** ORIGINAL A1  
 DO NOT SCALE FROM THIS DRAWING. ALL RIGHTS RESERVED.  
 DRAWING BASED UPON ORDENANCE SURVEY DIGITAL DATA WITH THE PERMISSION OF THE CONTROLLER OF H.M.S.O. CROWN COPYRIGHT RESERVED LICENCE NO. WJ298530


FIGURE 10.2: Portobello pumping station - plan

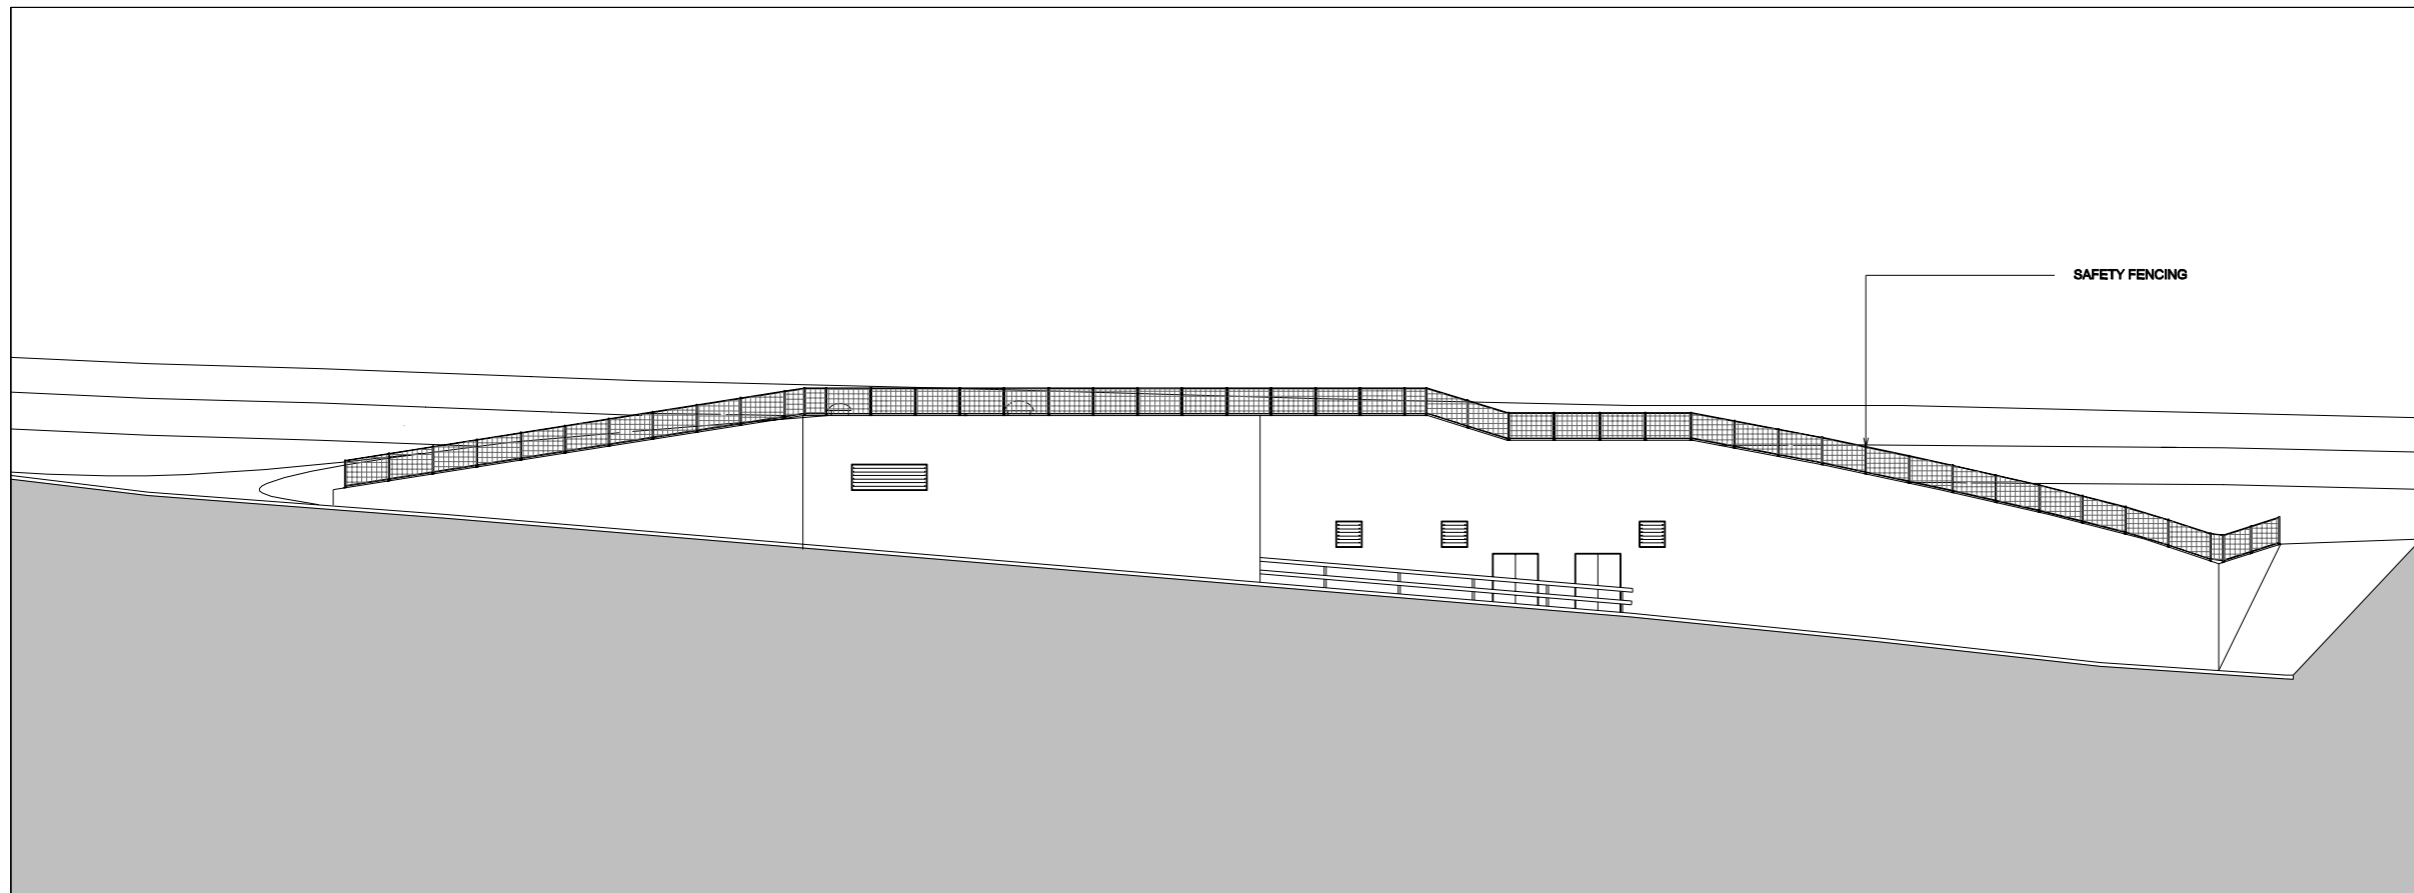


**NOTES** ORIGINAL A1

DO NOT SCALE FROM THIS DRAWING. ALL RIGHTS RESERVED.

WASTEWATER TREATMENT EQUIPMENT SHOWN FOR ILLUSTRATIVE PURPOSES ONLY.

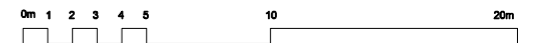

**KEY PLAN**

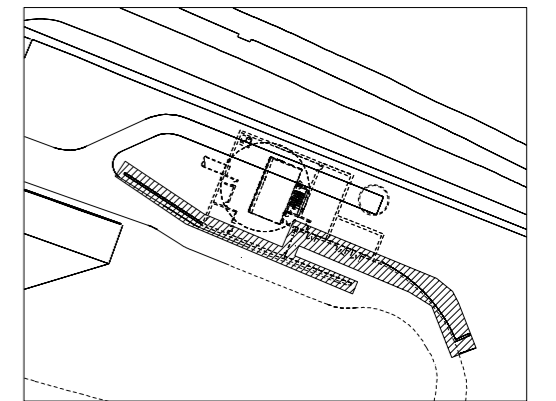

**A** SECTIONAL ELEVATION  
SCALE 1:200