
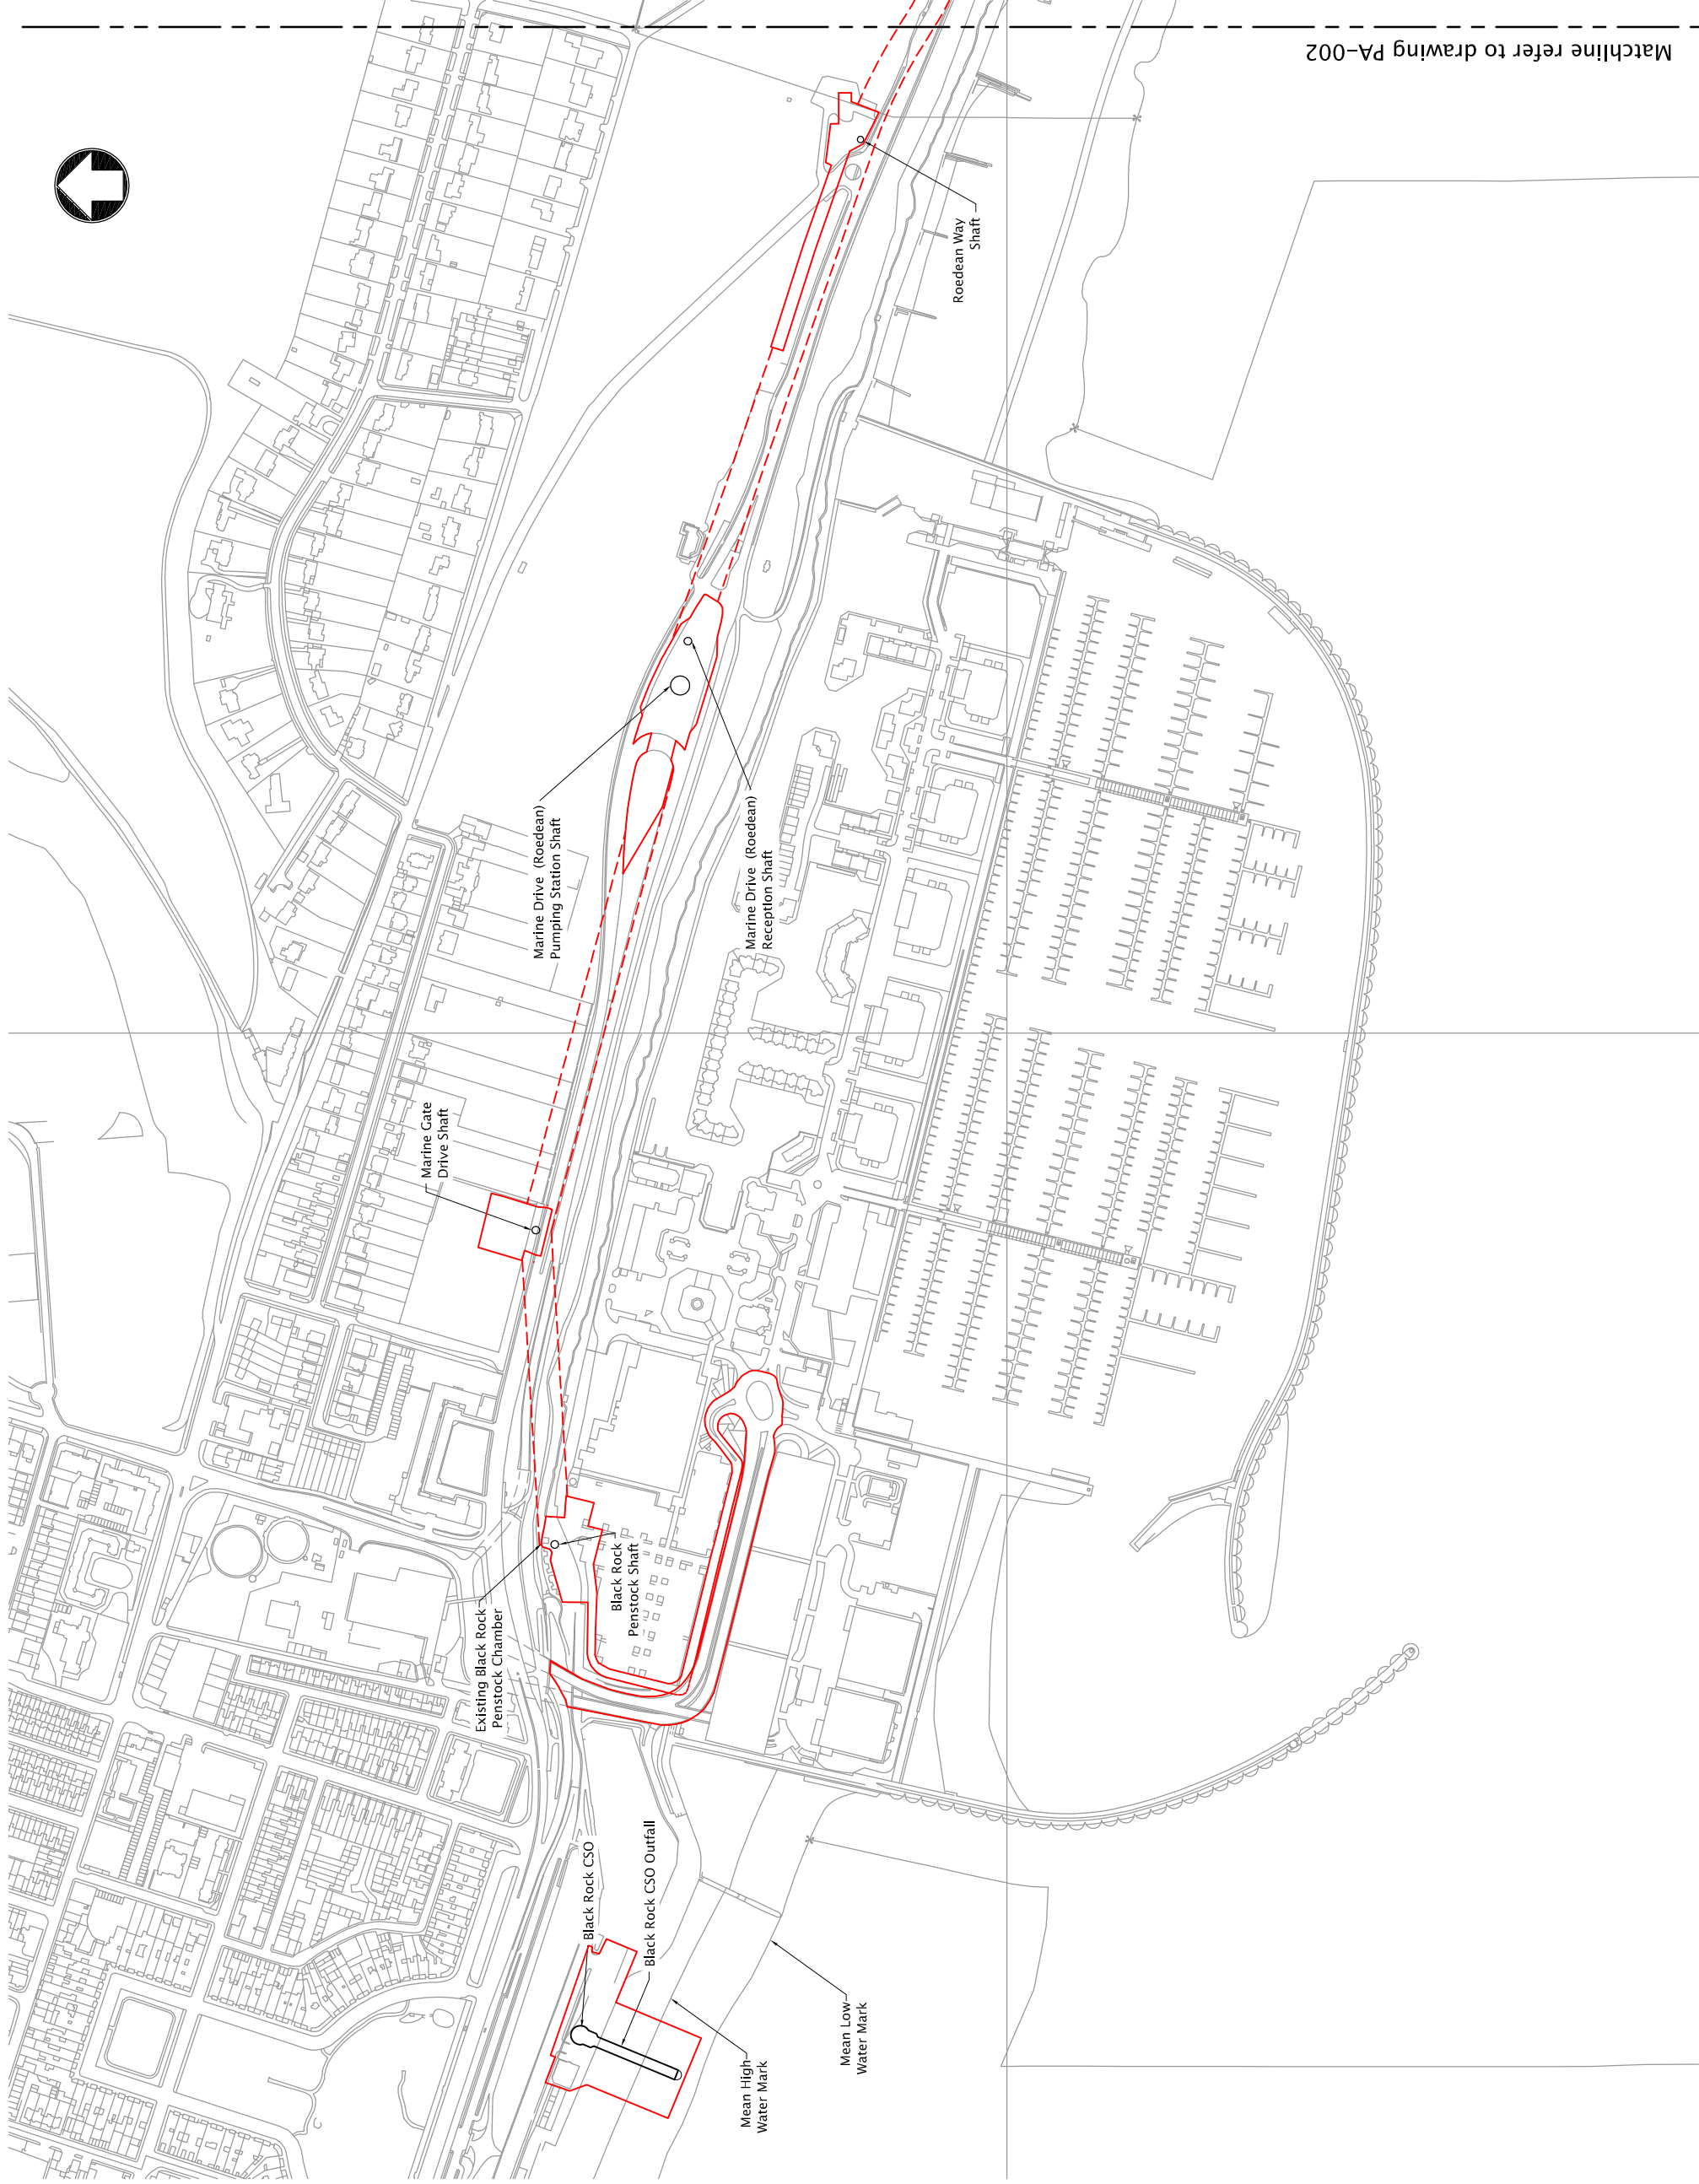


DO NOT SCALE FROM THIS DRAWING. ALL RIGHTS RESERVED.  
1. SHAFTE, CSO OUTFALL AND LONG SEA OUTFALL SHOWN FOR ILLUSTRATIVE PURPOSES ONLY

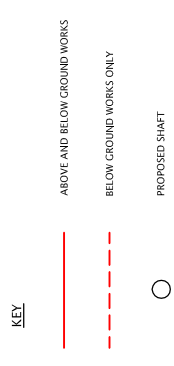

Matchline refer to drawing PA-002

REVISIONS

**Mott MacDonald**  
 Demeter House  
 Station Road  
 Cambridge CB1 2RS

**REF**  
 architecture  
 West End House  
 11 Hills Place  
 London W8 5SE  
 United Kingdom

**RPS**  
 Lakeside House  
 100 Brooklands Drive  
 Chesham, Bucks  
 HP80 1AA  
 Hampshire SO53 6SS

SCALE 1:2500 DATE 04/03/05 AMT DESIGNED MHD CHECKED MHD APPROVED IA

PROJECT  
**BRIGHTON AND HOVE  
 WASTEWATER TREATMENT PROJECT**

DRAWING  
 RED LINE DRAWING  
 SHEET 1 OF 8

CLIENT  
**Southern Water**  
 Southern House  
 Lewes Road  
 Falmer Brighton  
 East Sussex BN1 9FY  
 Telephone (01273) 806766  
 Fax (01273) 663598

DRAWING No.  
**PA-001**

Scale 1:2500 @ A1



Based upon Ordnance Survey Digital Data with the permission of the controller of P.A.S.O. Crown copyright reserved Licence No. 10238510

