


NOTES

- DO NOT SCALE FROM THIS DRAWING. ALL RIGHTS RESERVED.  
 1. SHAFTS AND LONG SEA OUTFALL SHOWN FOR ILLUSTRATIVE PURPOSES ONLY.

**KEY**

	ABOVE AND BELOW GROUND WORKS
	BELOW GROUND WORKS ONLY
	LAND IN OWNERSHIP OF SOUTHERN WATER SUBJECT TO THE FORMING APPLICATION.
	PROPOSED SHAFT
	BOUNDARY BETWEEN BRIGHTON AND HOVE CITY COUNCIL AND EAST SUSSEX COUNTY COUNCIL

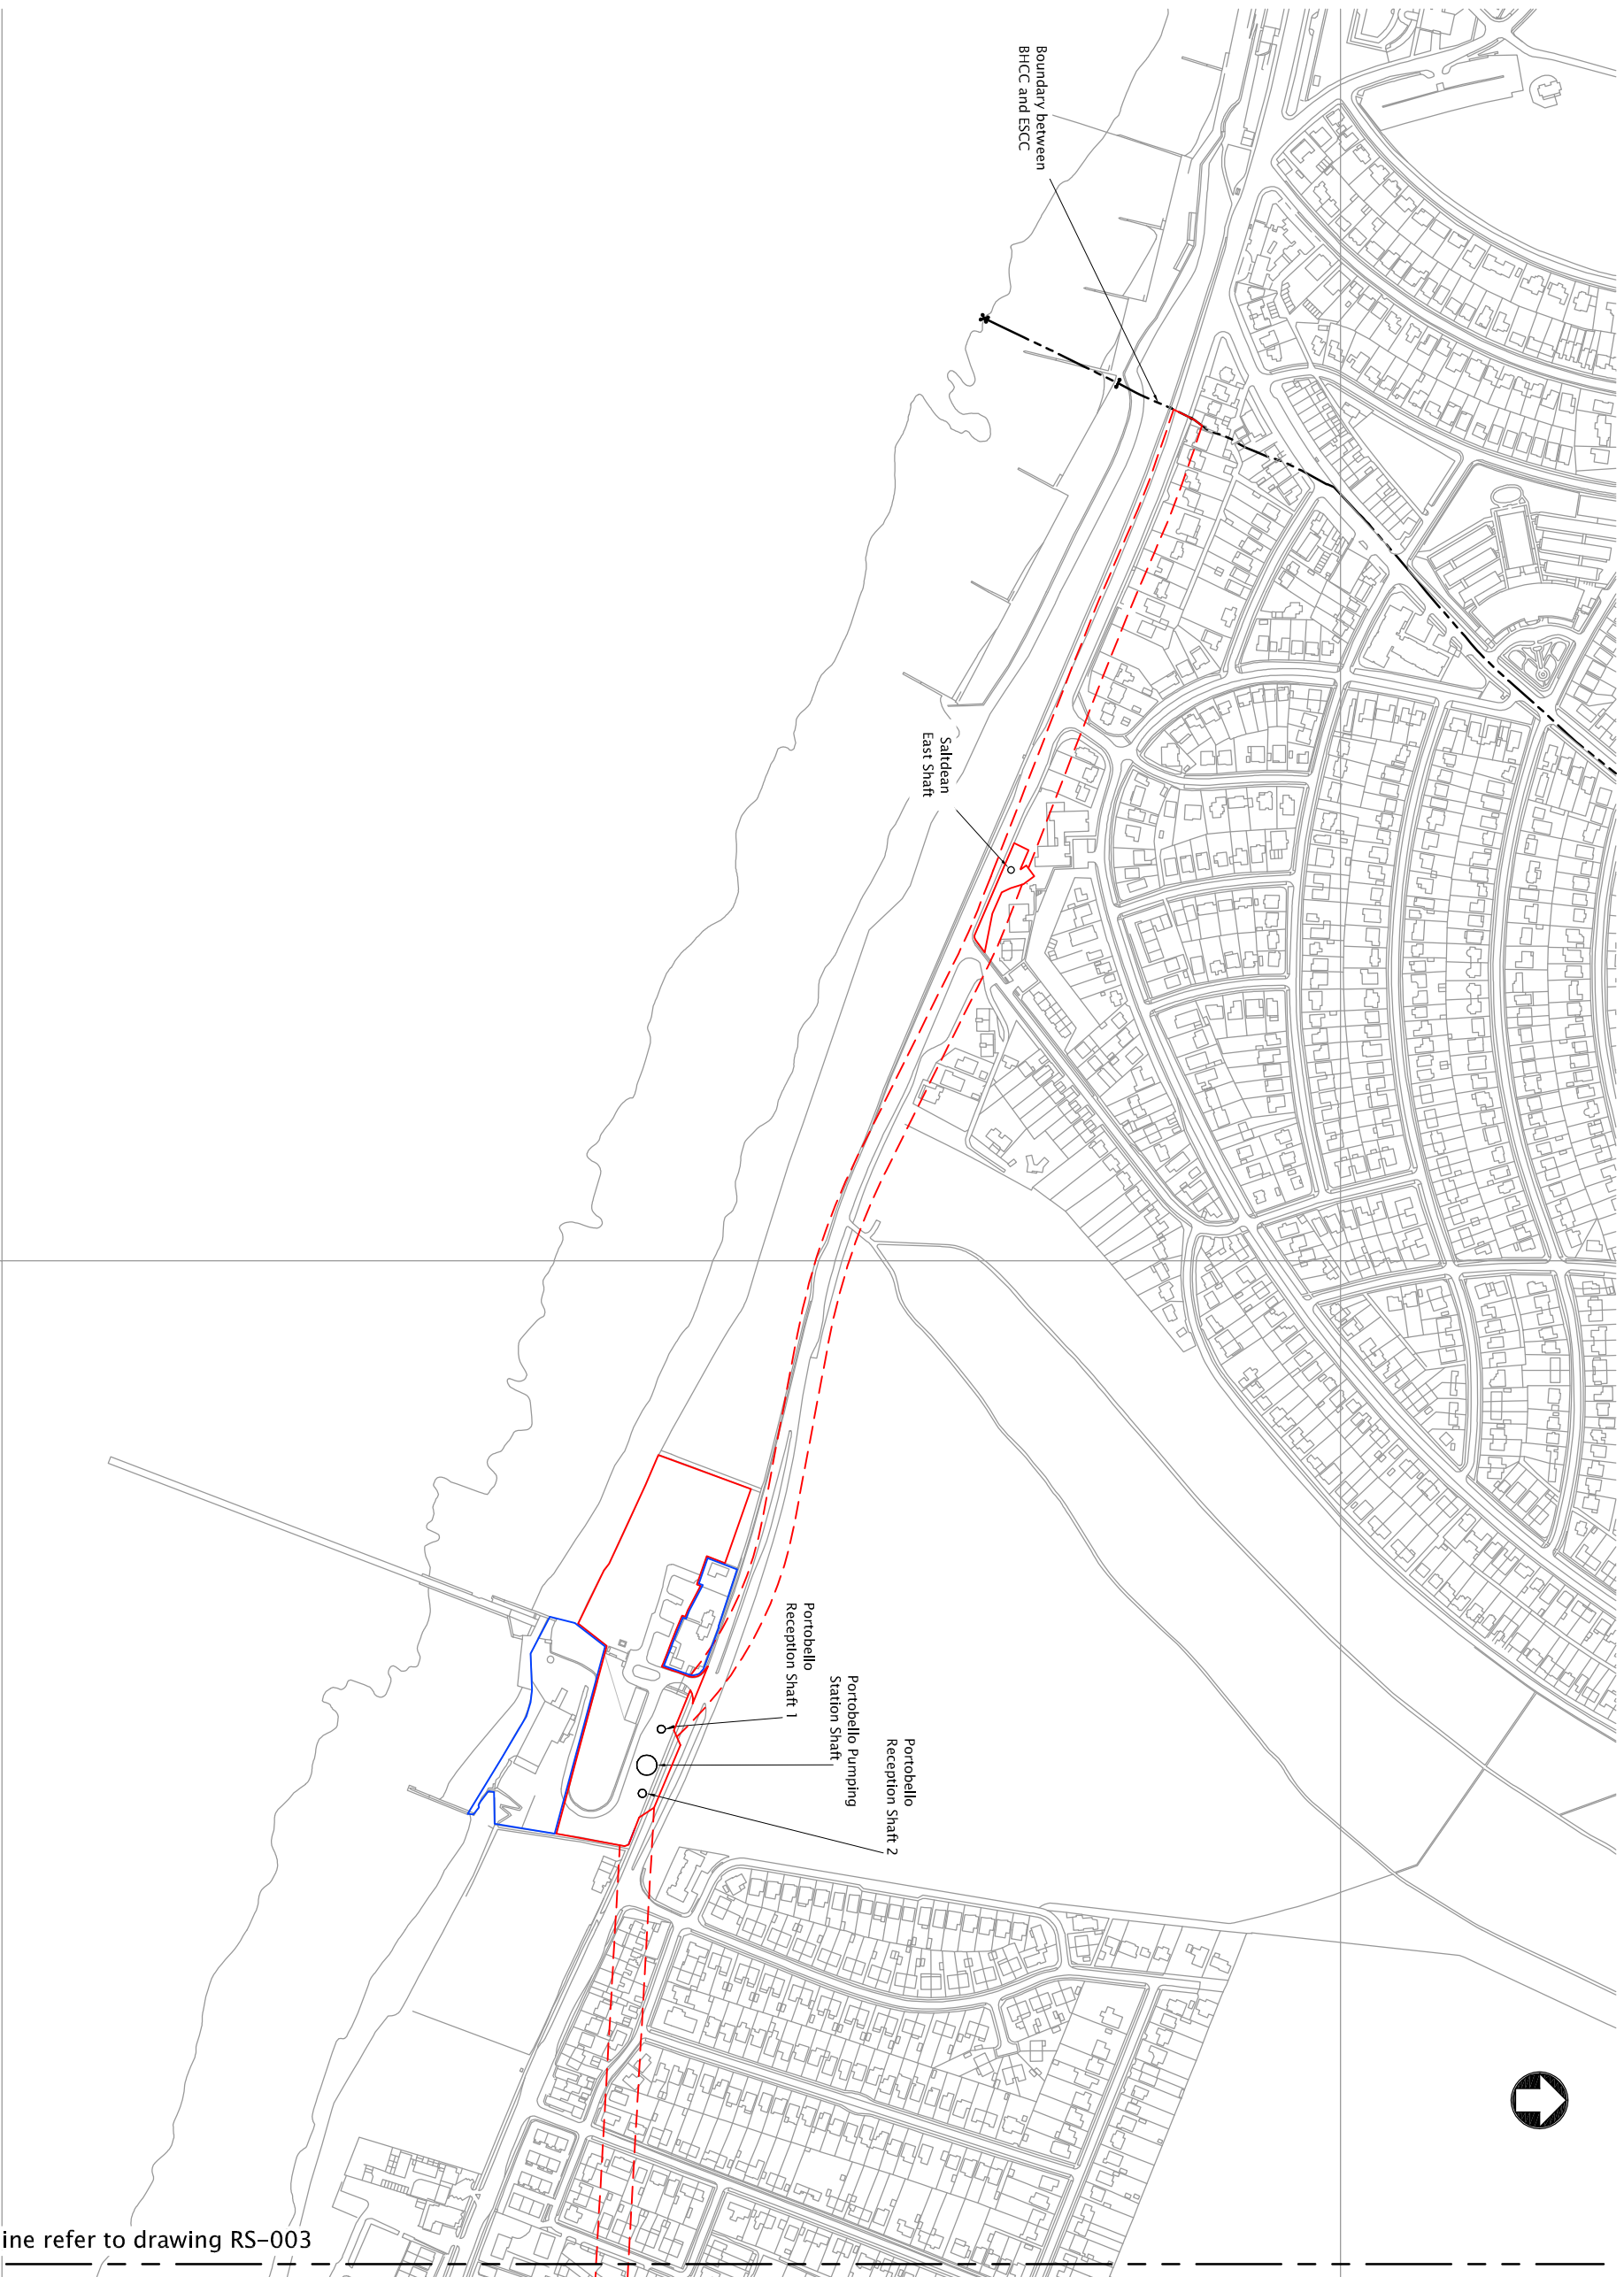

Matchline refer to drawing RS-003

REVISIONS

**Mott MacDonald**  
 Designer House  
 50  
 Cambridge CB1 2RS

**RPS**  
 West End House  
 11 Fells Place  
 11 Moon Way, SE  
 Urmah, W19 2BN

**RPS**  
 Laboratory House  
 Chandlers Ford  
 Hampshire SO53 8SS

SCALE	DATE	DESIGNED	CHECKED	APPROVED
1:2500	15.01.08	EHW	MHD	IA

PROJECT  
**BRIGHTON AND HOVE  
 WASTEWATER TREATMENT PROJECT**

DRAWING  
**RED LINE DRAWINGS**  
 (SALTDEAN EAST TO TELSCOMBE)

CLIENT

**Southern Water**  
 Southern House  
 Lewis Road  
 Falmer Brighton  
 East Sussex BN1 9PY  
 Telephone (01273) 809796  
 Fax (01273) 865558

DRAWING NO.  
**RS-002**

Based upon Ordnance Survey Original Data with the permission of the Controller of Her Majesty's Stationery Office No. 90128/93/0

