


Alkham Valley Infiltration Plan

Appendix A – Status of Planned Actions August 2025



from
**Southern
Water** 

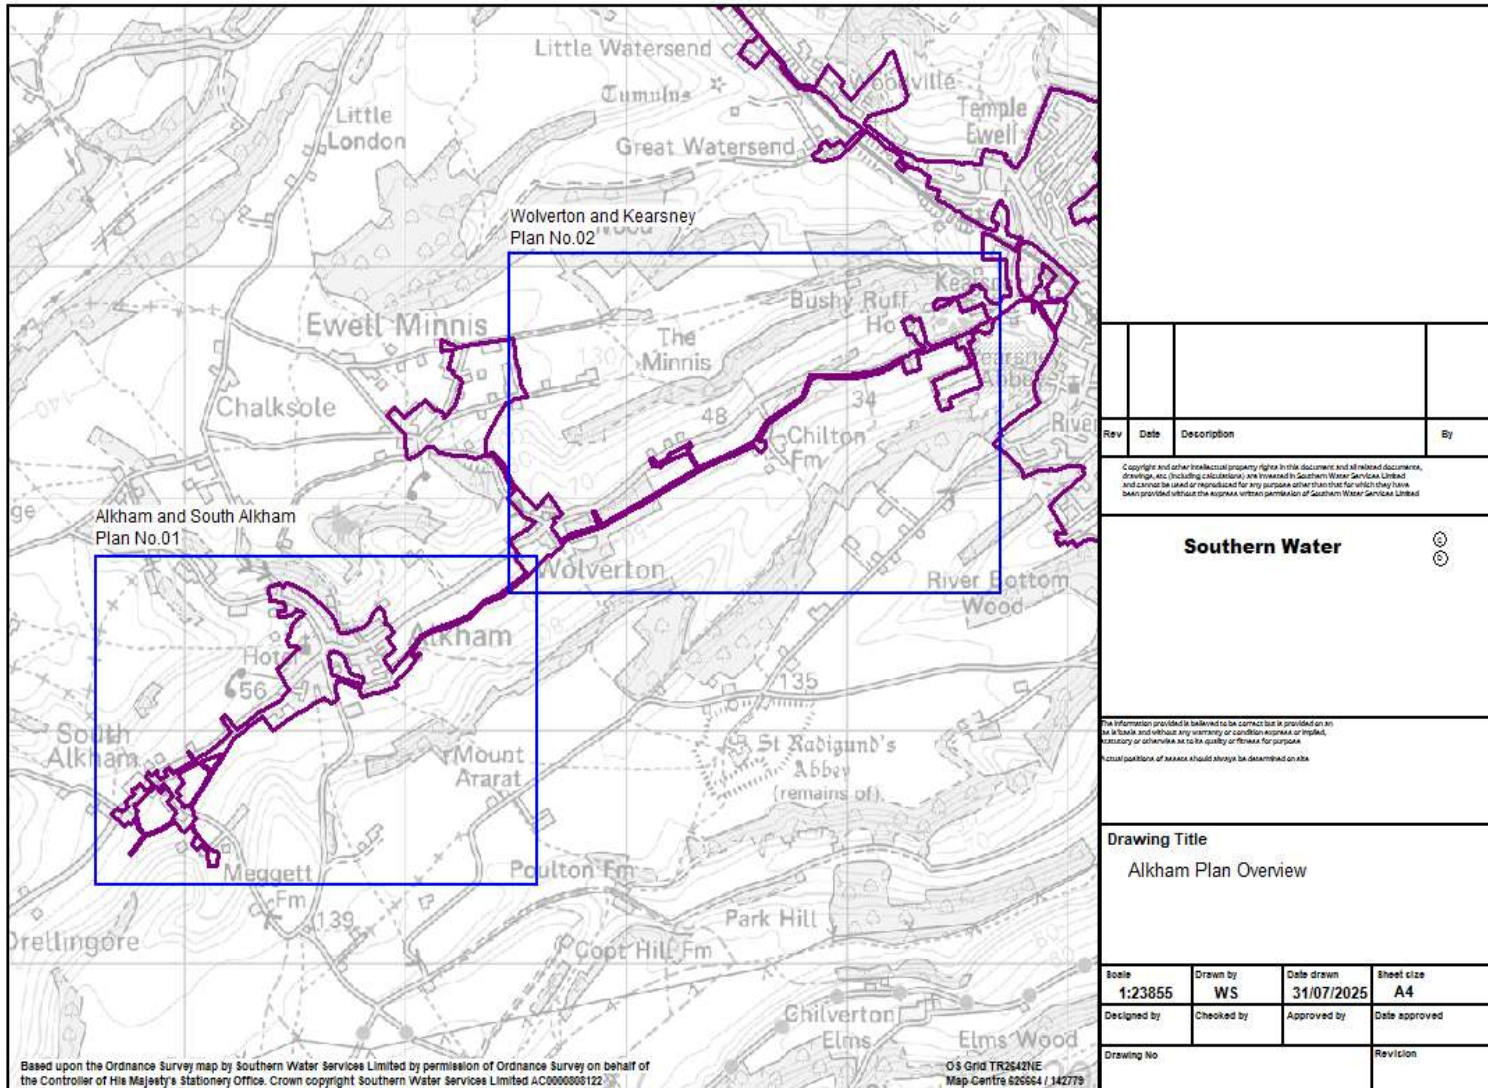


Reference plan


Action	Km
Length surveyed	9.19
Length with no work required	6.45
Length sealed	2.22
Length to be sealed	0.52
Manholes sealed	0
Manholes to be sealed	0



Detailed Plan 1

Note – sewers shown as surveyed by CCTV or electroscan with no corresponding sealing work have been determined to not require rehabilitation.

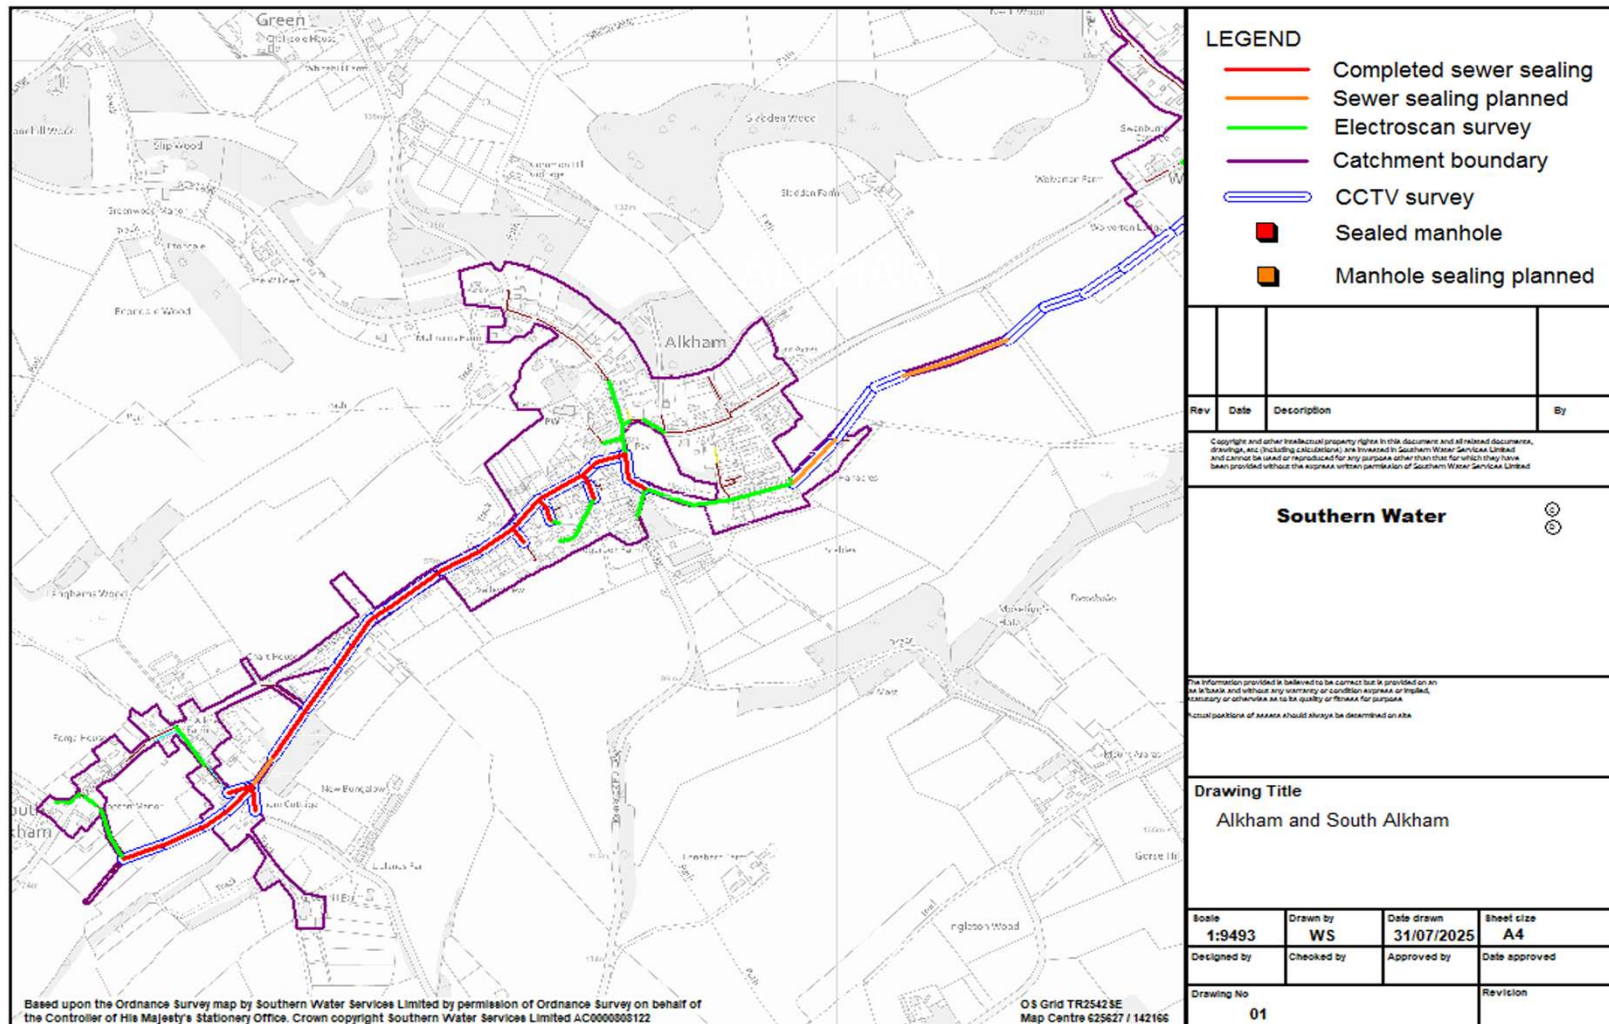

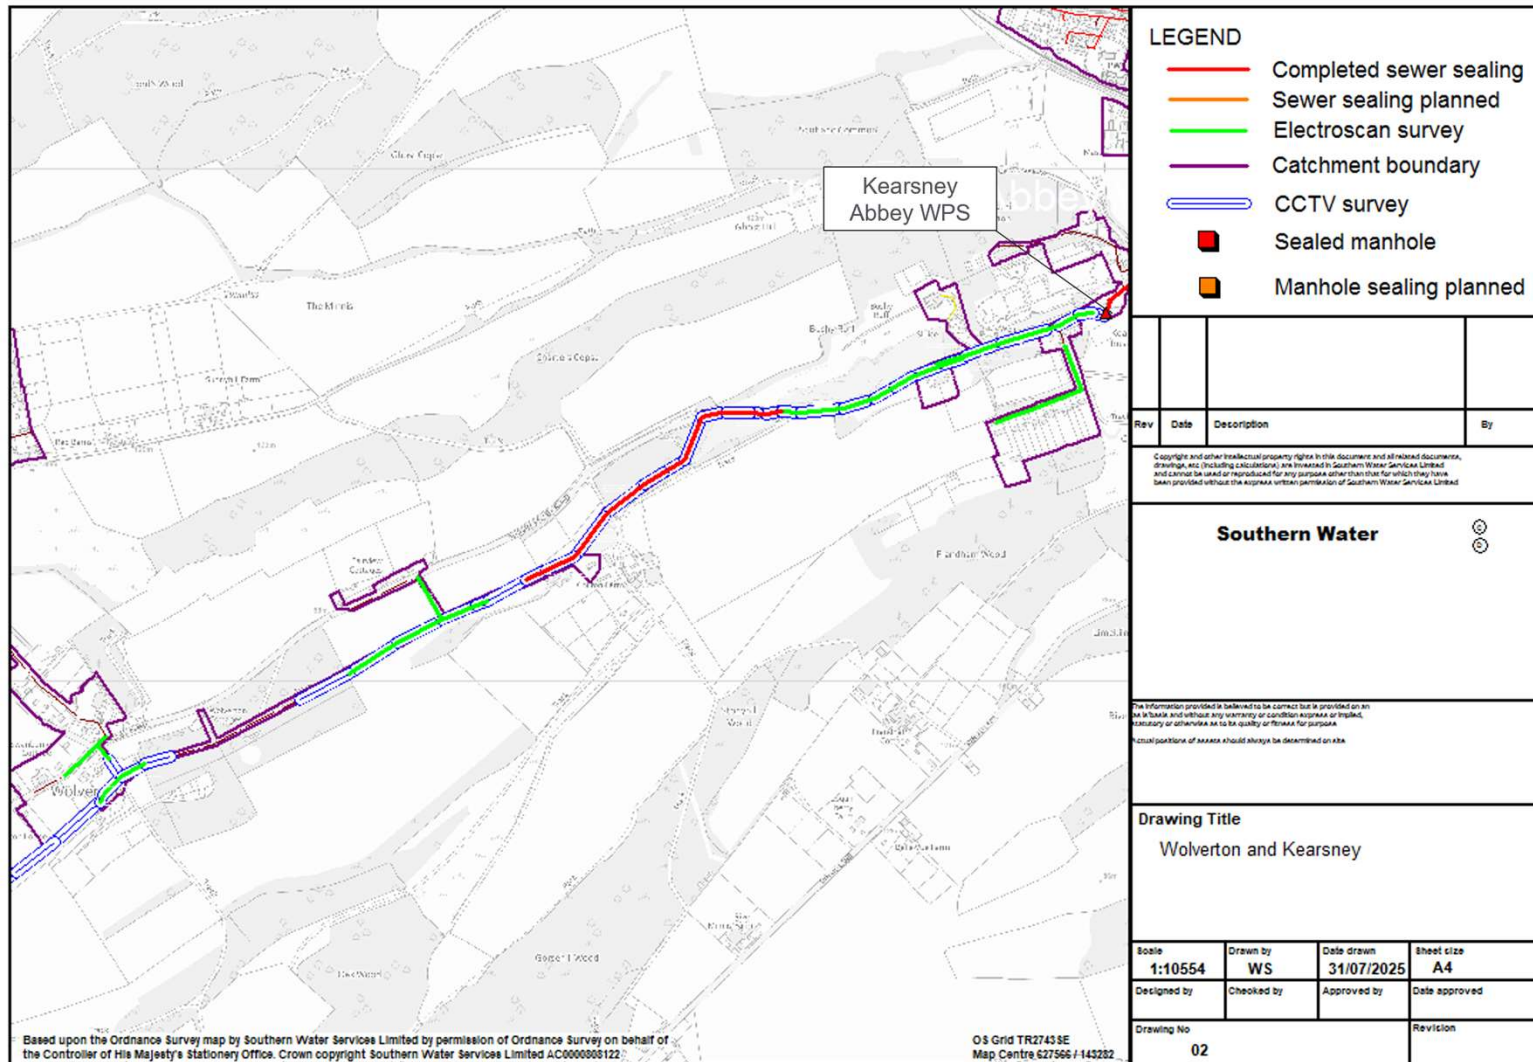

Detailed Plan 2

Note – sewers shown as surveyed by CCTV or electroscan with no corresponding sealing work have been determined to not require rehabilitation.

