


Goodworth Clatford Infiltration Plan

Appendix A – work complete





from
**Southern
Water** 


History of sewer survey & sealing

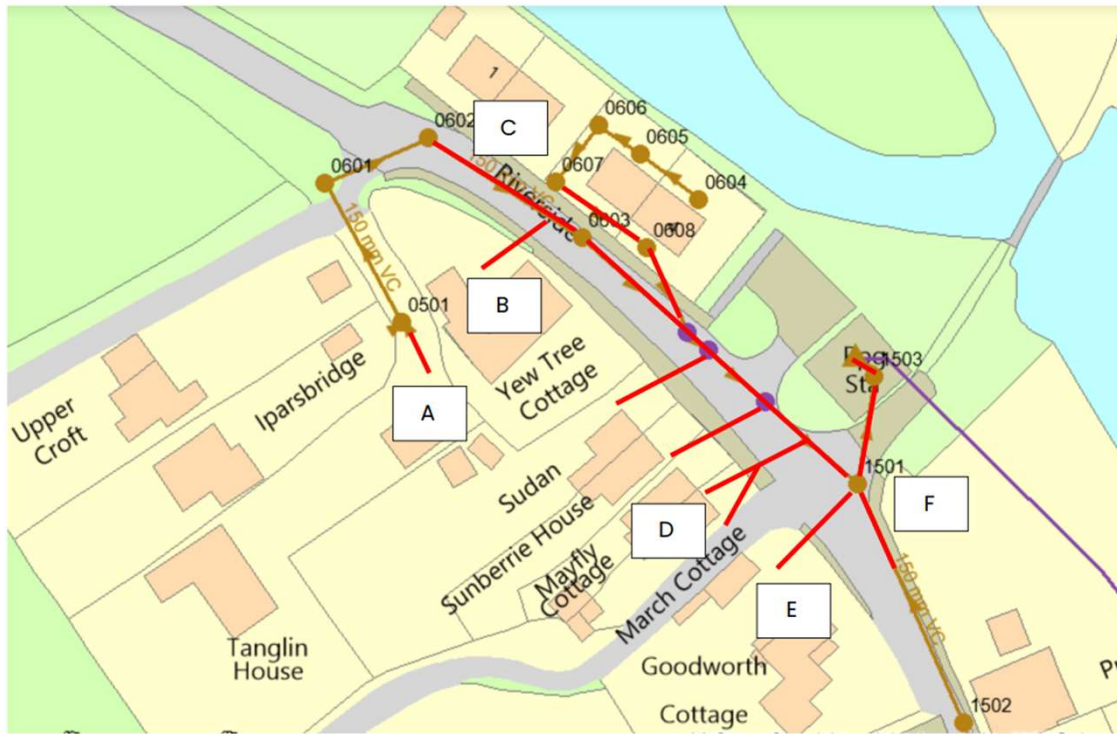

Sewer sections in red were sealed in March 2025.

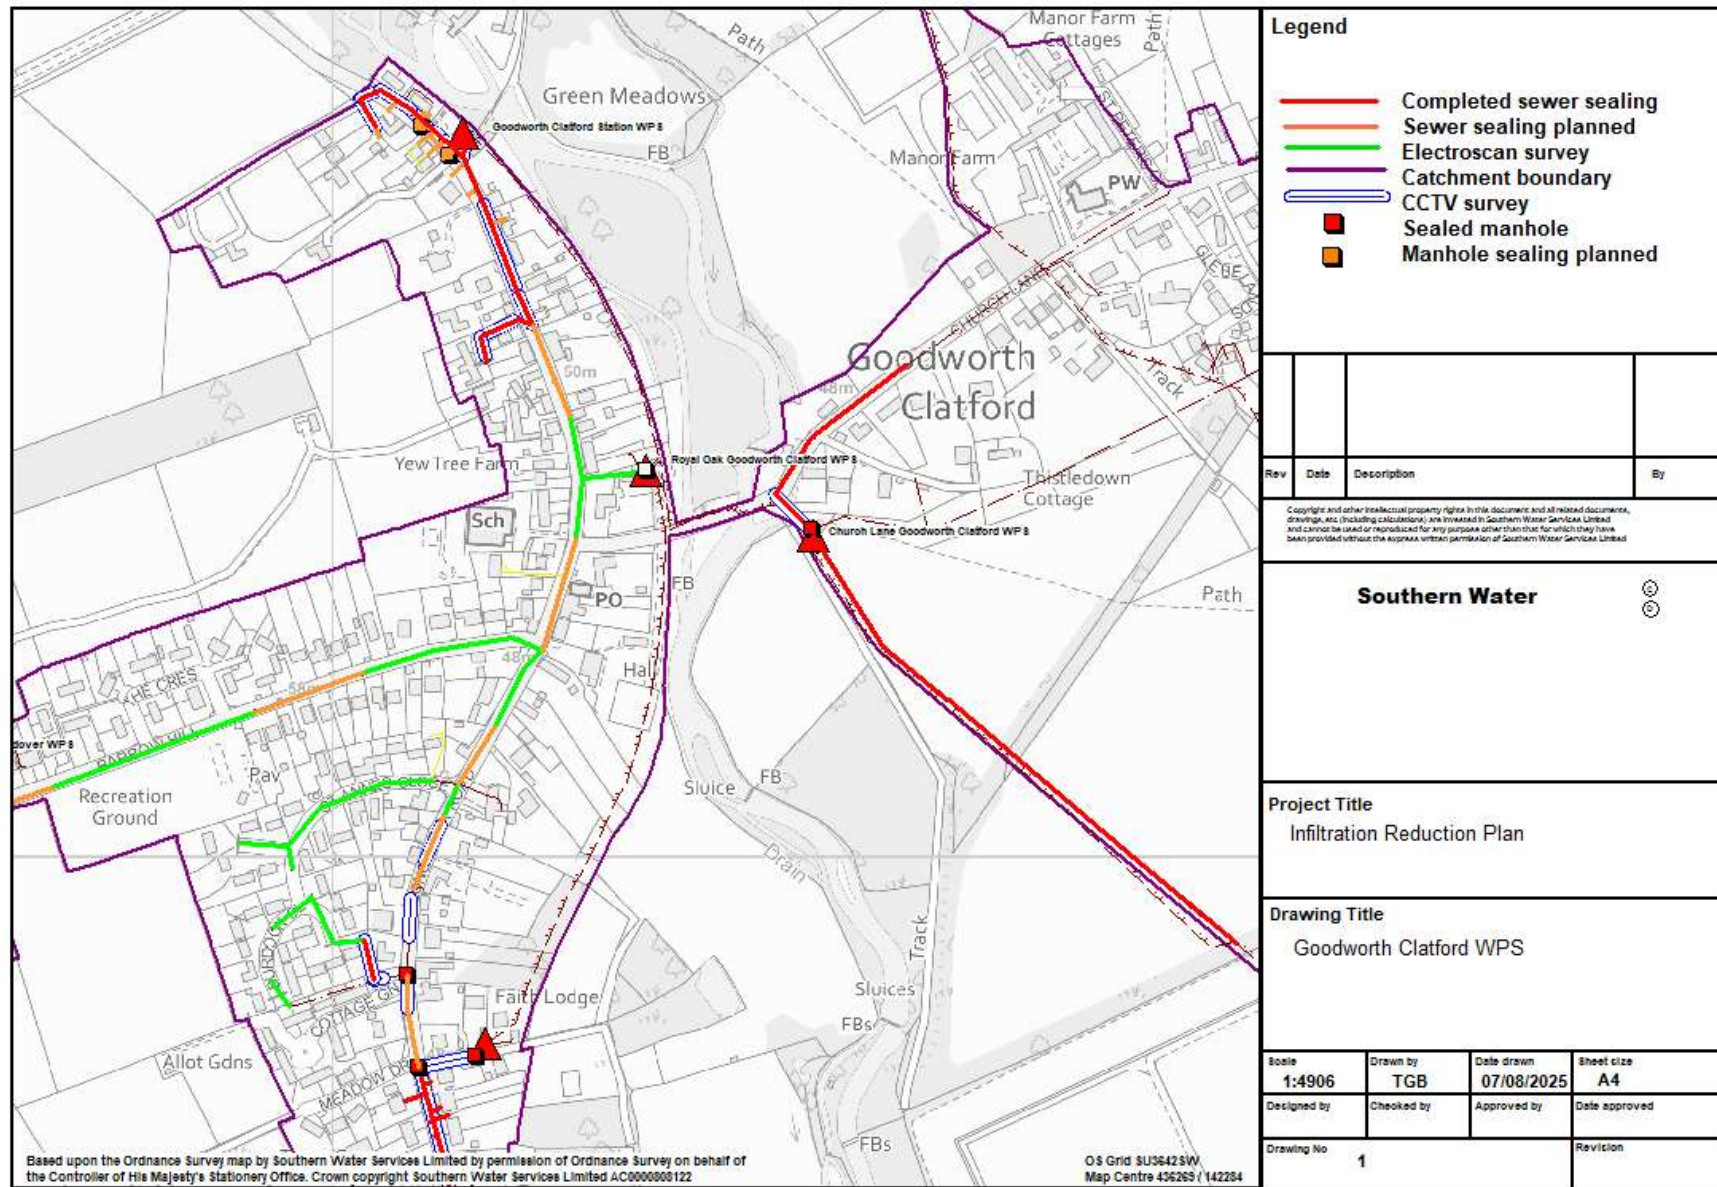

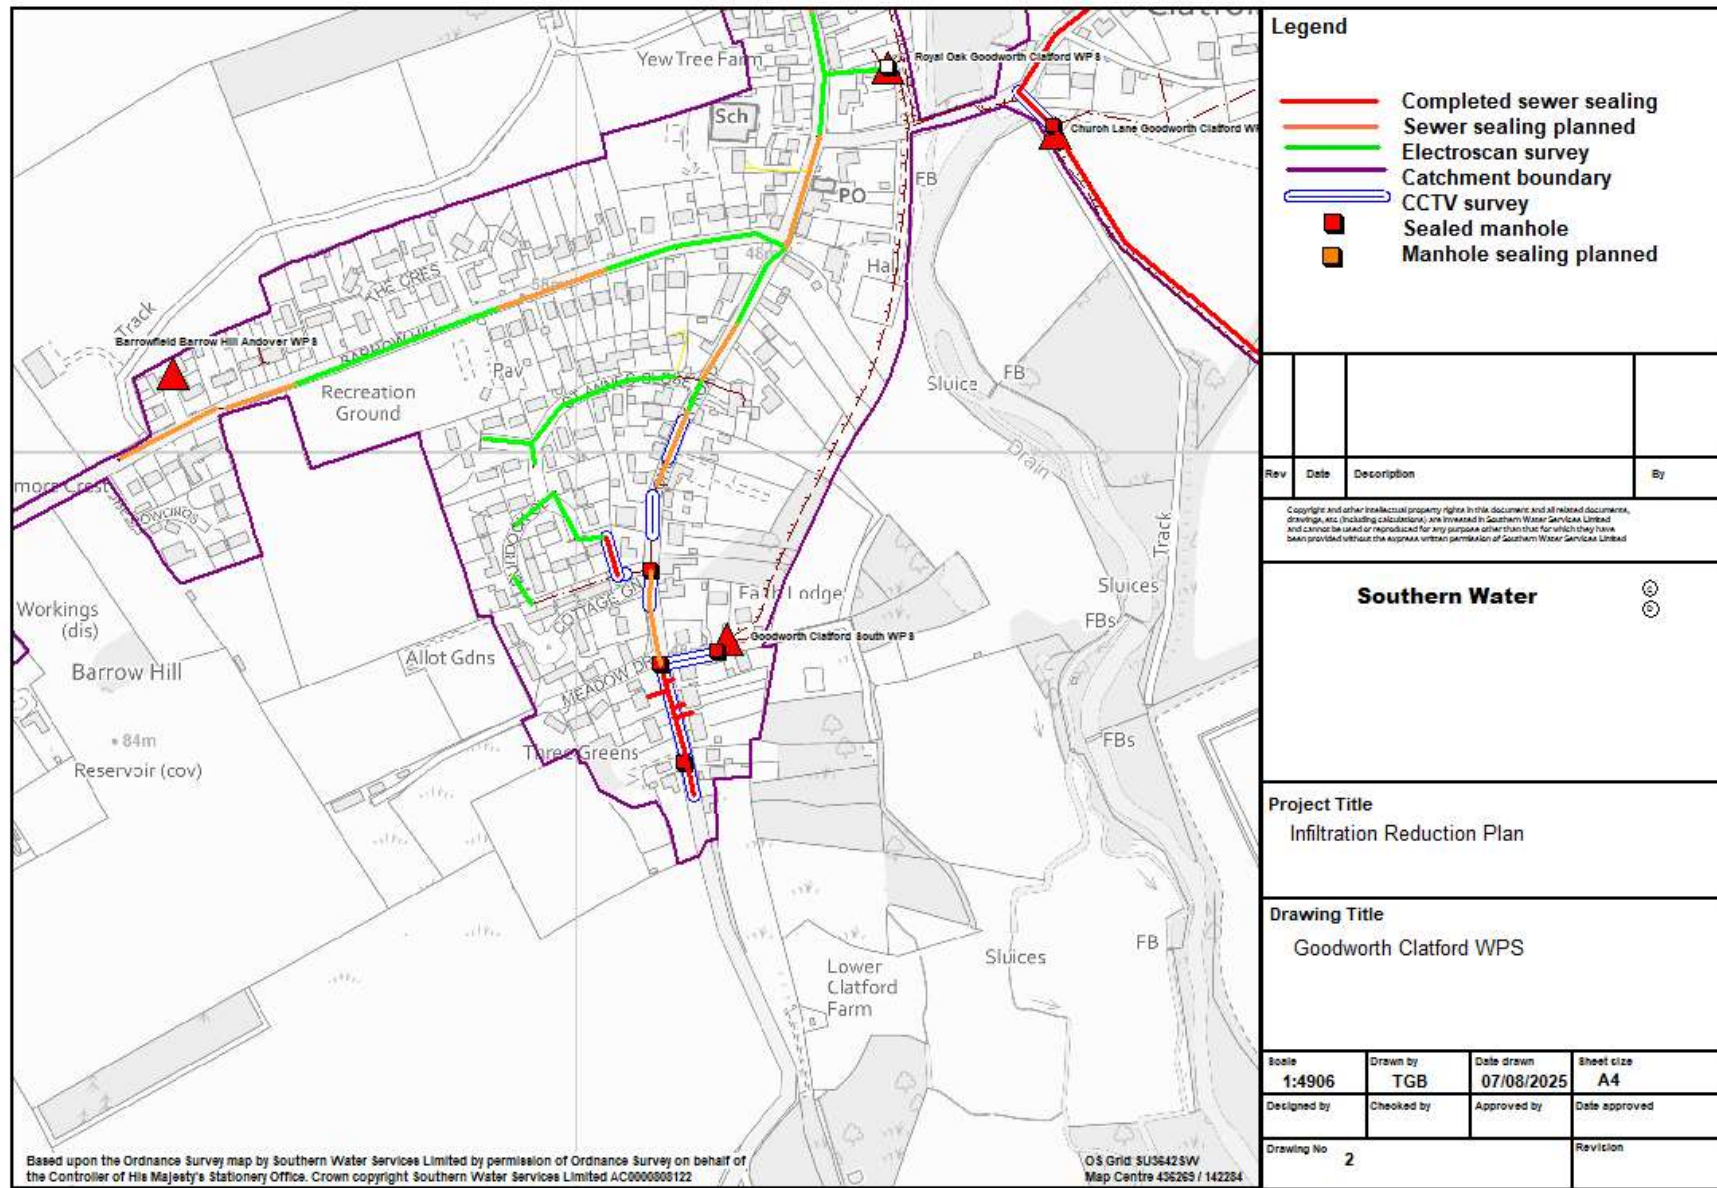

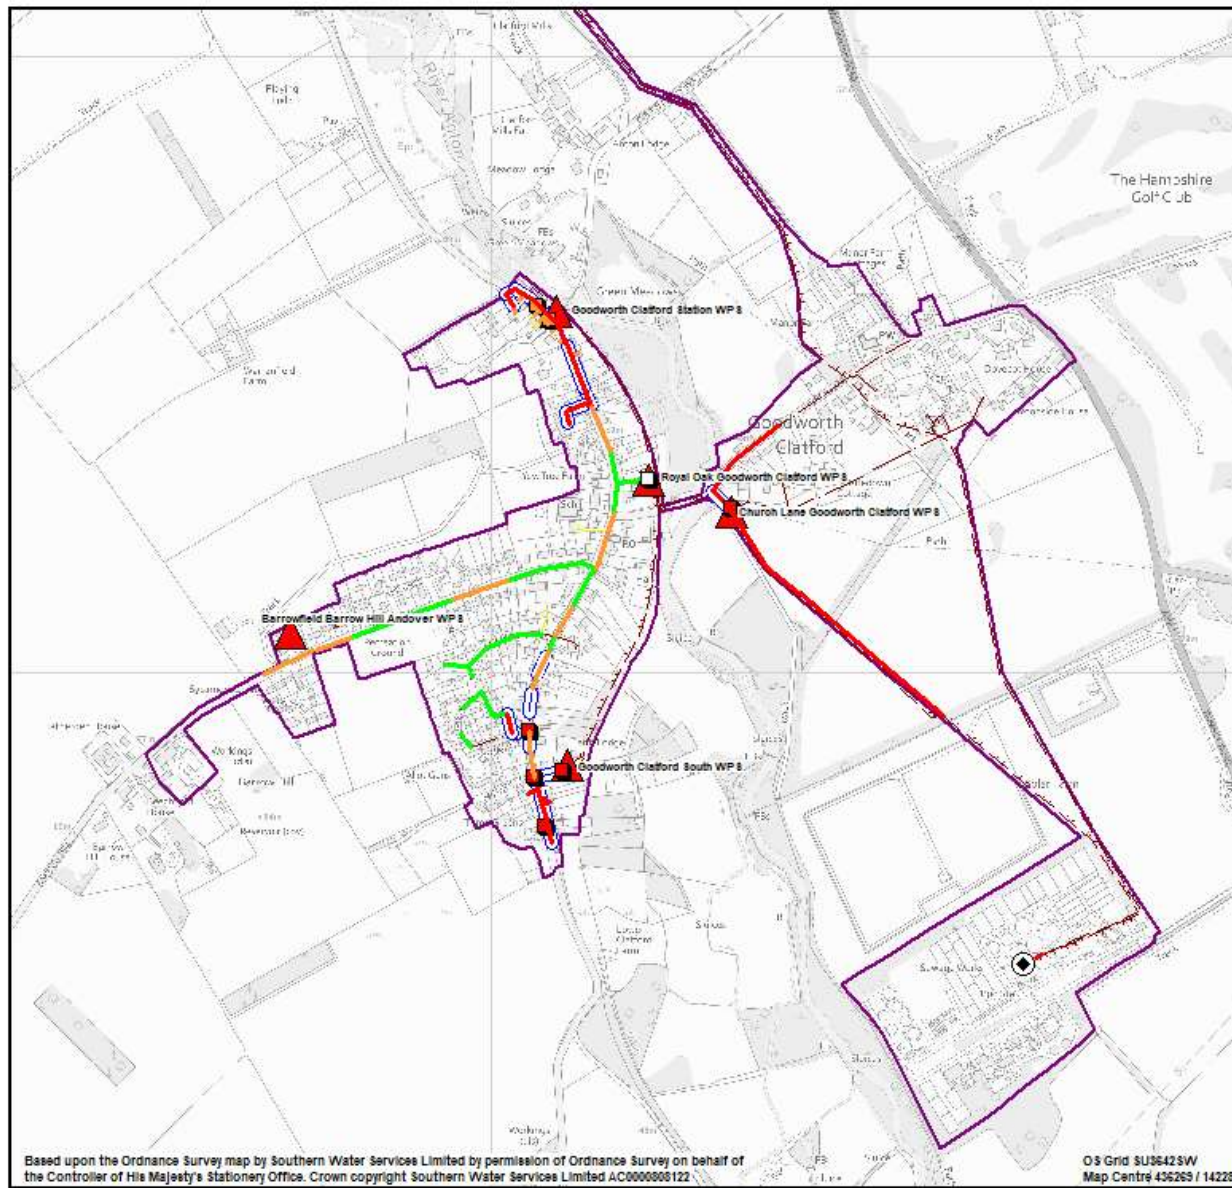

Legend

- Completed sewer sealing
- Sewer sealing planned
- Electroscan survey
- Catchment boundary
- CCTV survey
- Sealed manhole
- Manhole sealing planned

Rev	Date	Description	By
-----	------	-------------	----

Copyright and other intellectual property rights in this document and all related documents, drawings, etc (including calculations), are reserved in Southern Water Services Limited and cannot be used or reproduced for any purpose other than that for which they have been provided without the express written permission of Southern Water Services Limited

Southern Water

Project Title

Infiltration Reduction Plan

Drawing Title

Goodworth Clatford WPS

Scale 1:4906	Drawn by TGB	Date drawn 07/08/2025	Sheet size A4
Designed by	Checked by	Approved by	Date approved
Drawing No 2	Revision		